


PIANTA PIANO TIPO sc. 1:100
scala Q-R-S

FIN.CO. srl
 Uffici : Via G. Mezzetti n°24 - Taranto
 tel./fax. : 099 -339026
 Cantiere : v.le del Lavoro - Q.re Paolo VI - Taranto
 tel. : 099 -4730357

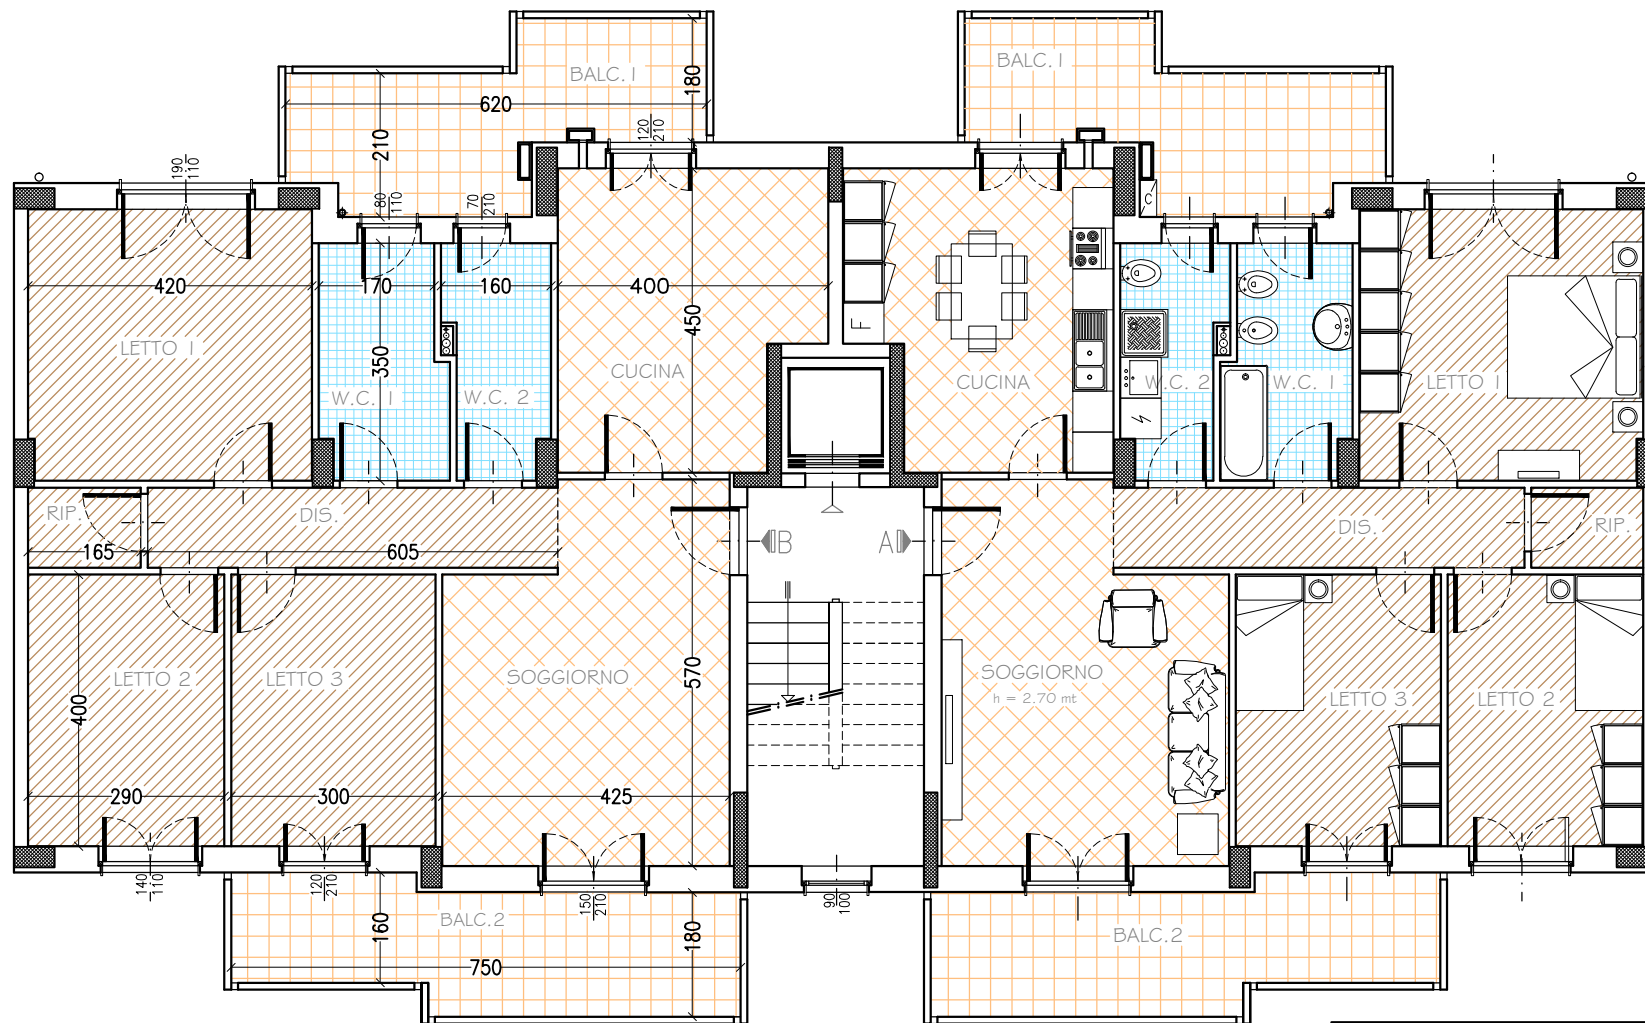

PIANTA PIANO TIPO sc. 1:100
 scala Q-R-S
 FIN.CO. srl
 Uffici : Via G. Mezzetti n°24 - Taranto
 tel./fax. : 099 - 339026
 Cantiere : v.le del Lavoro - Q.re Paolo VI - Taranto
 tel. : 099 - 4730357